

AZAROV^S

Ref. 5626



Ref. 5626 |

Bygningshus på 570 m2 til salg i Sanremo

KONTRAKT
VENDITE

ETAGE
1/4

PRIS
€ 620.000

OVERFLADE
570 KVM

ENERGIKLASSIFICERING
A : 189,78 KWH/M²A

OPVARMNING
AUTONOMO

SOVEVÆRELSE
18

VEDI SUL SITO

BADEVÆRELSE
12


EKSTRA TJENESTER


Terrasse, Internet, Have, Garage, Bruser, Bad, Loftsrum, Elevator, Alarm, Aircondition, Indbyggede garderober




PIANO AUTORIMESSE INTERRATO
scala 1:100




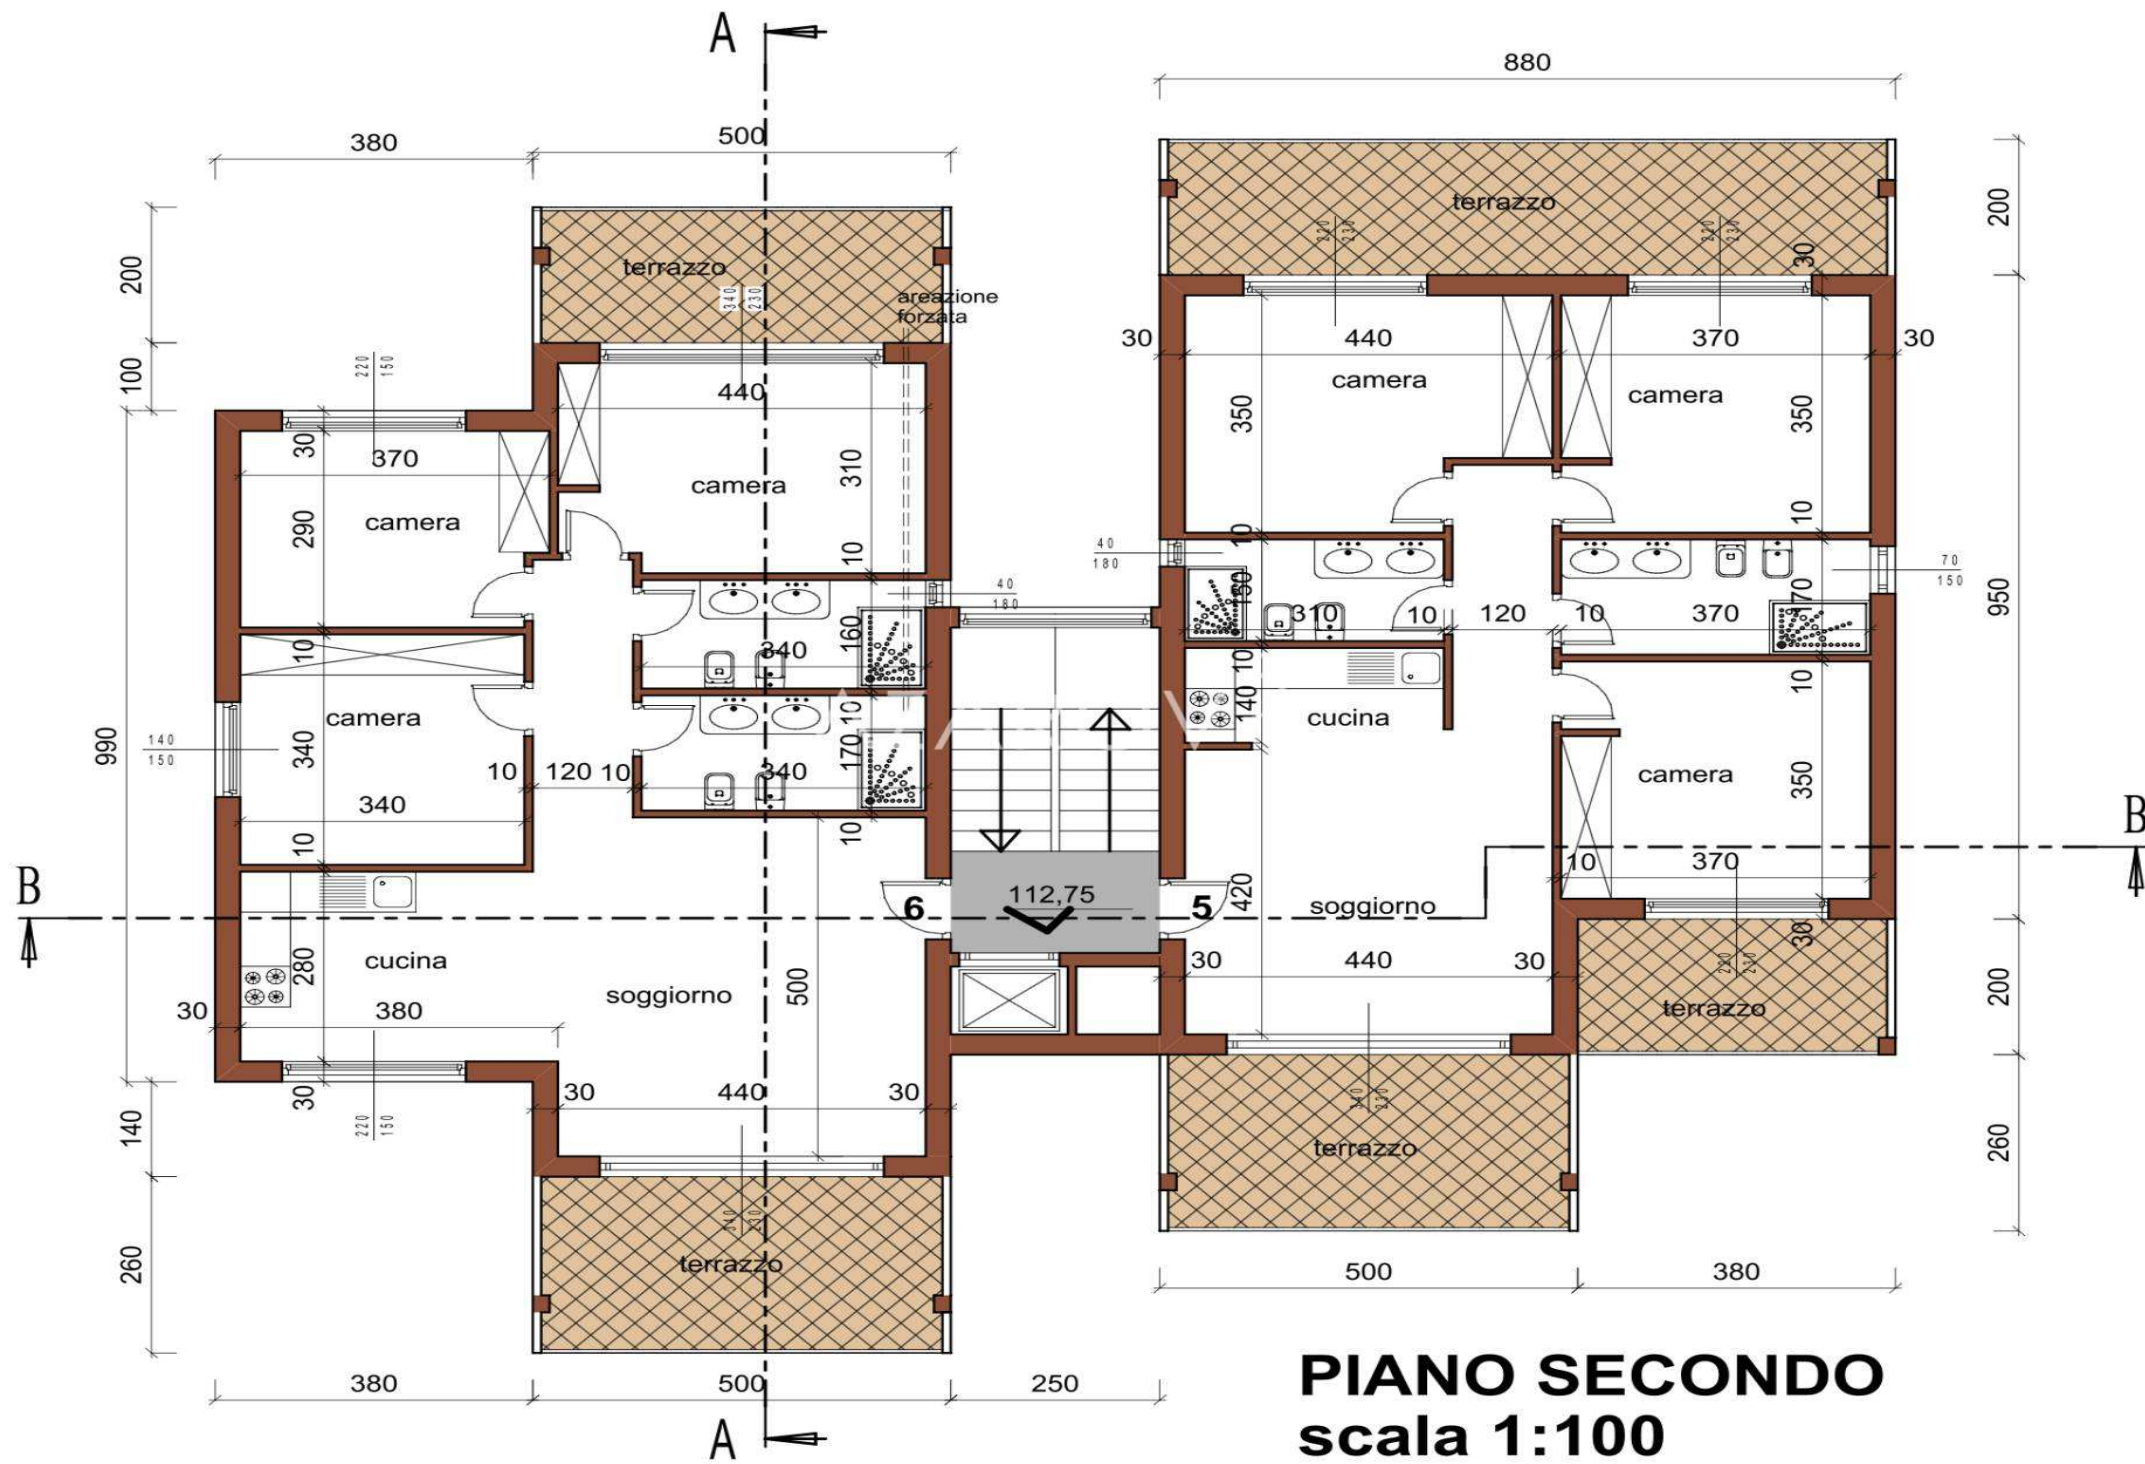

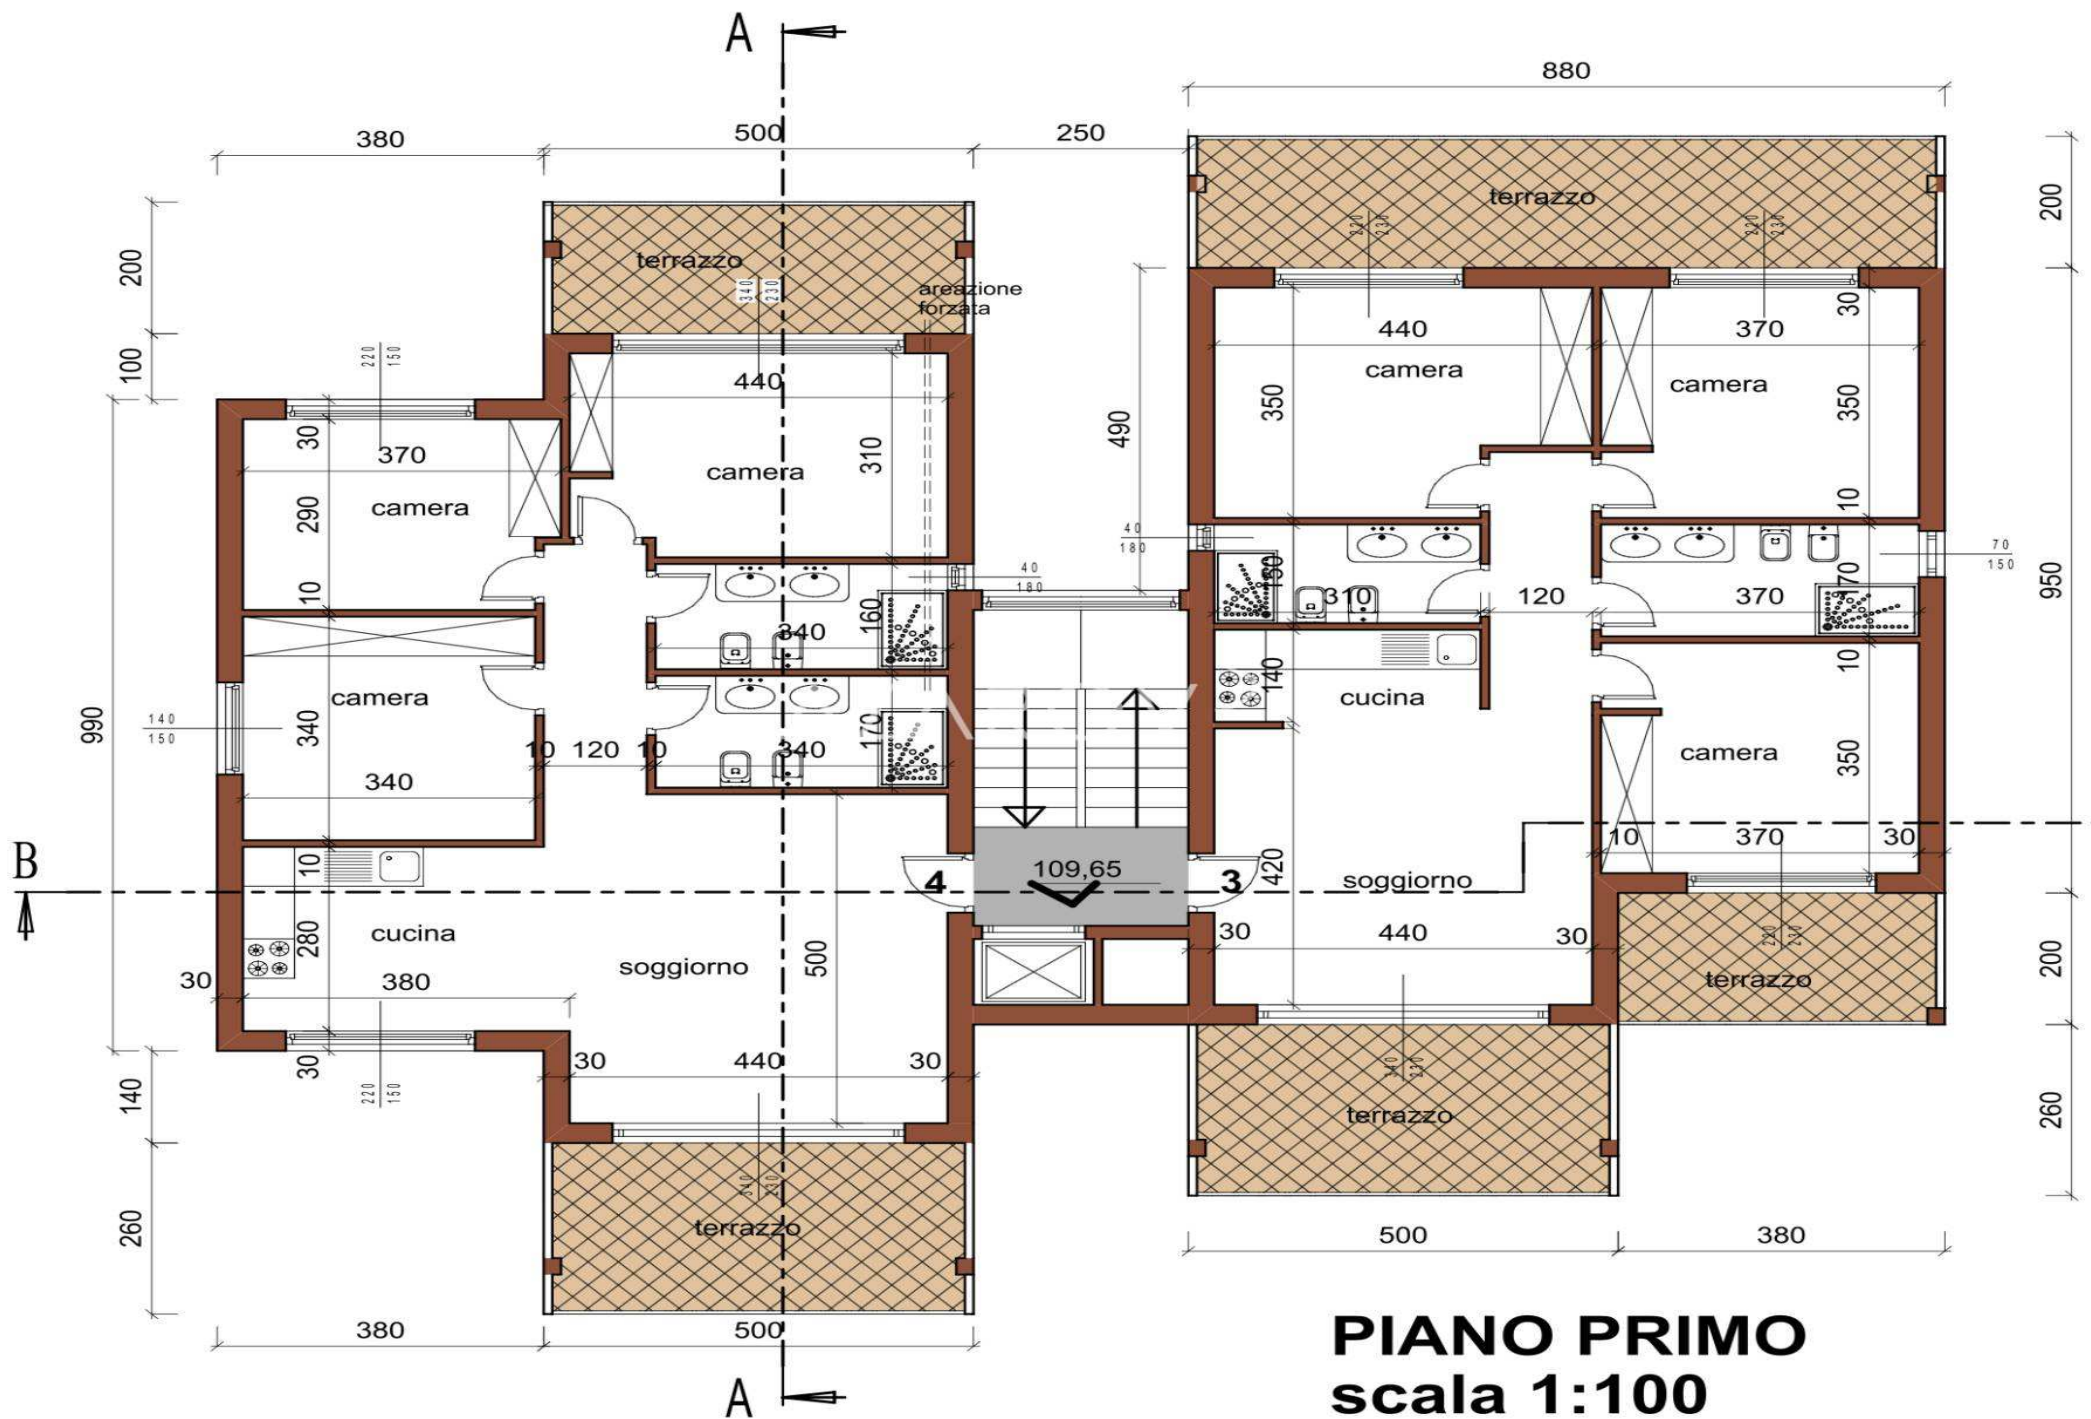


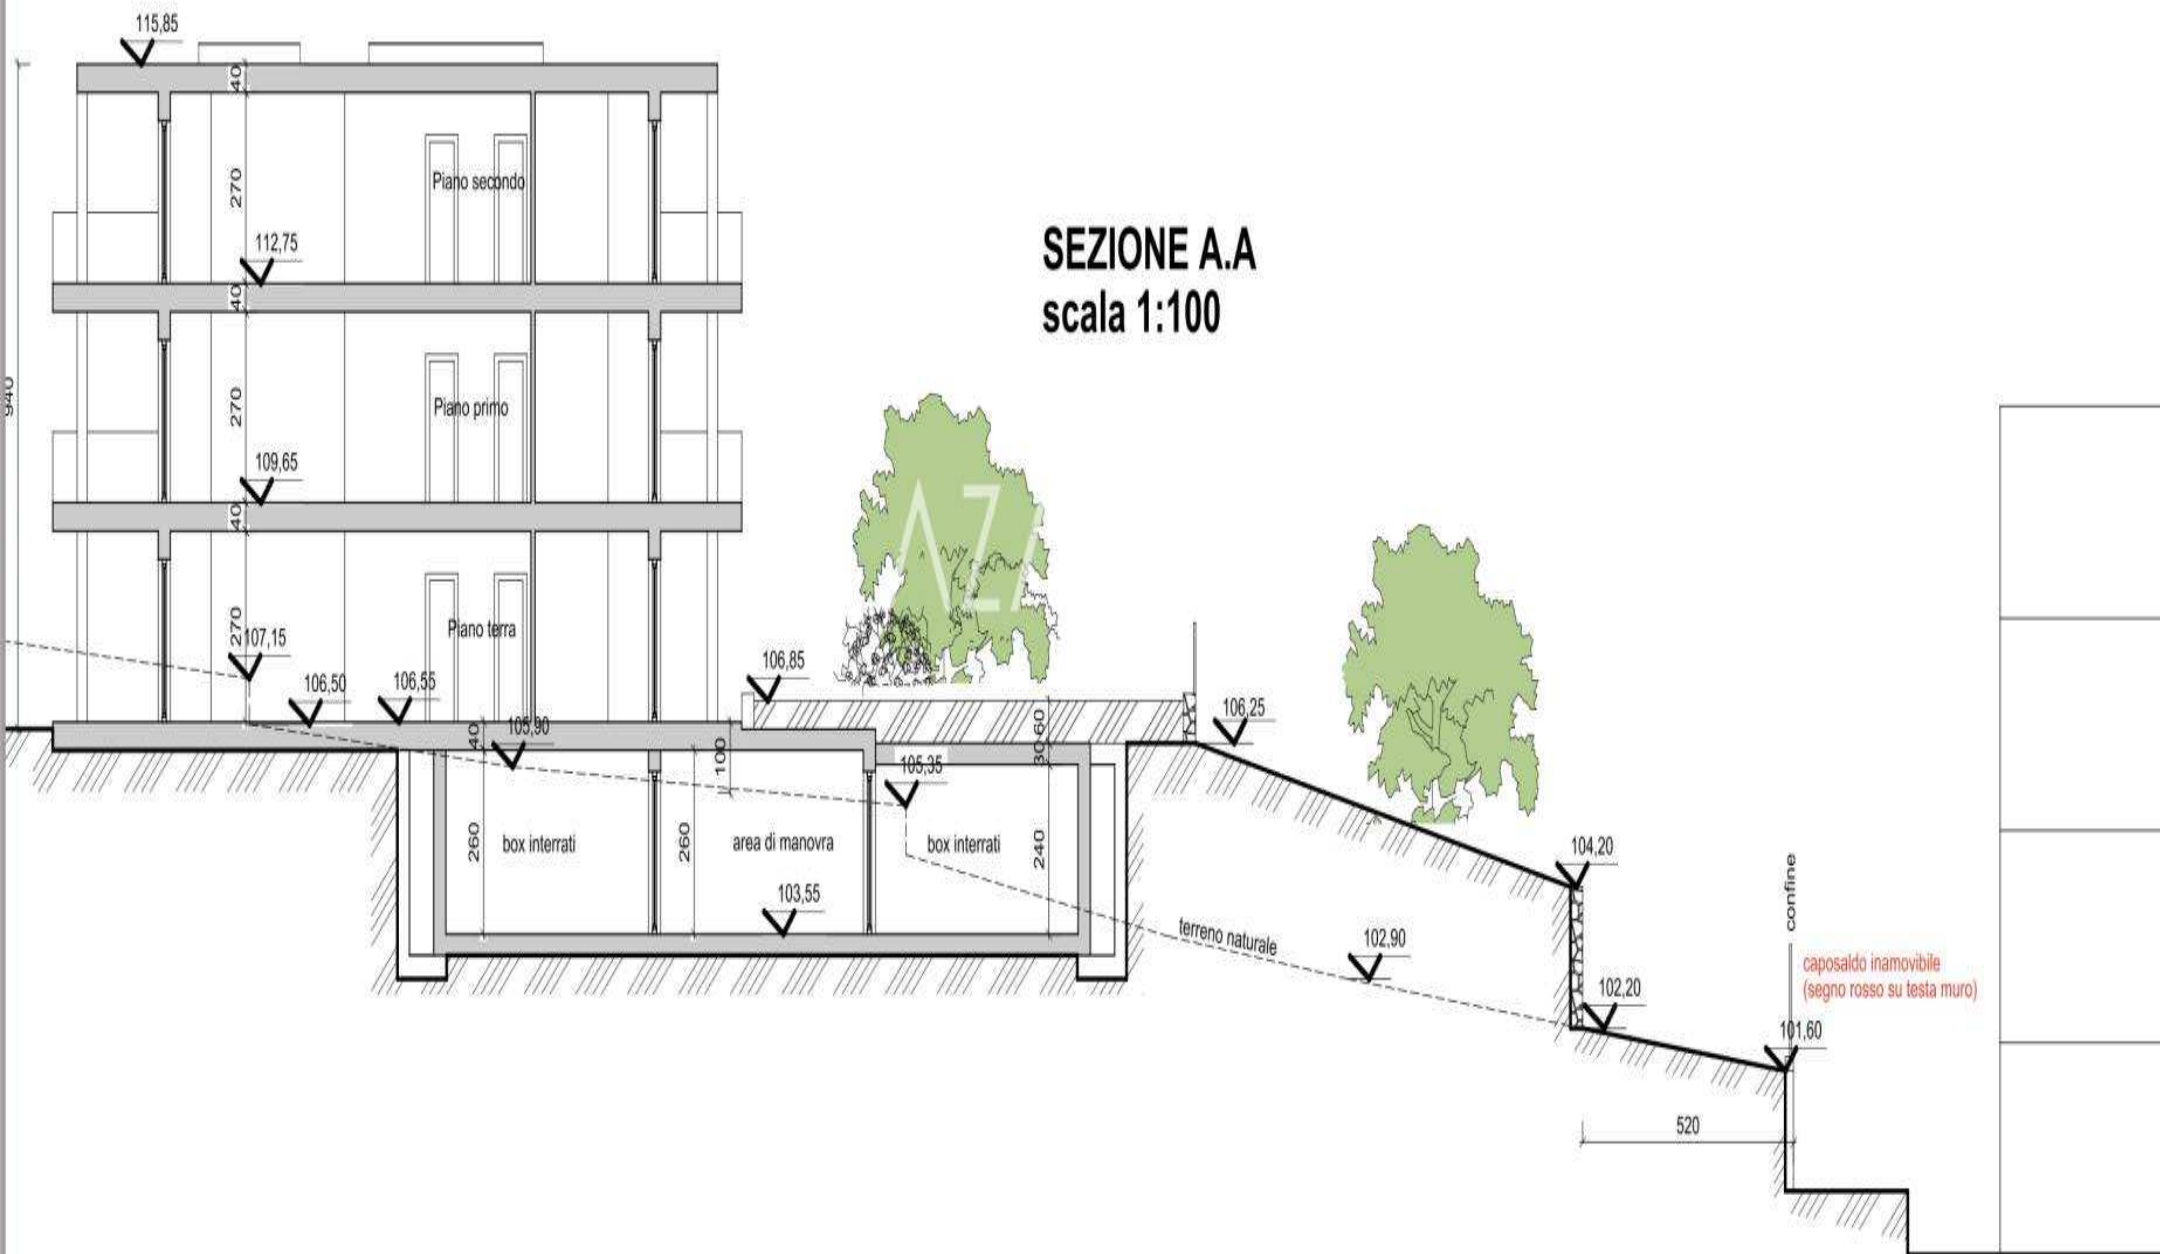

SEZIONE C.C

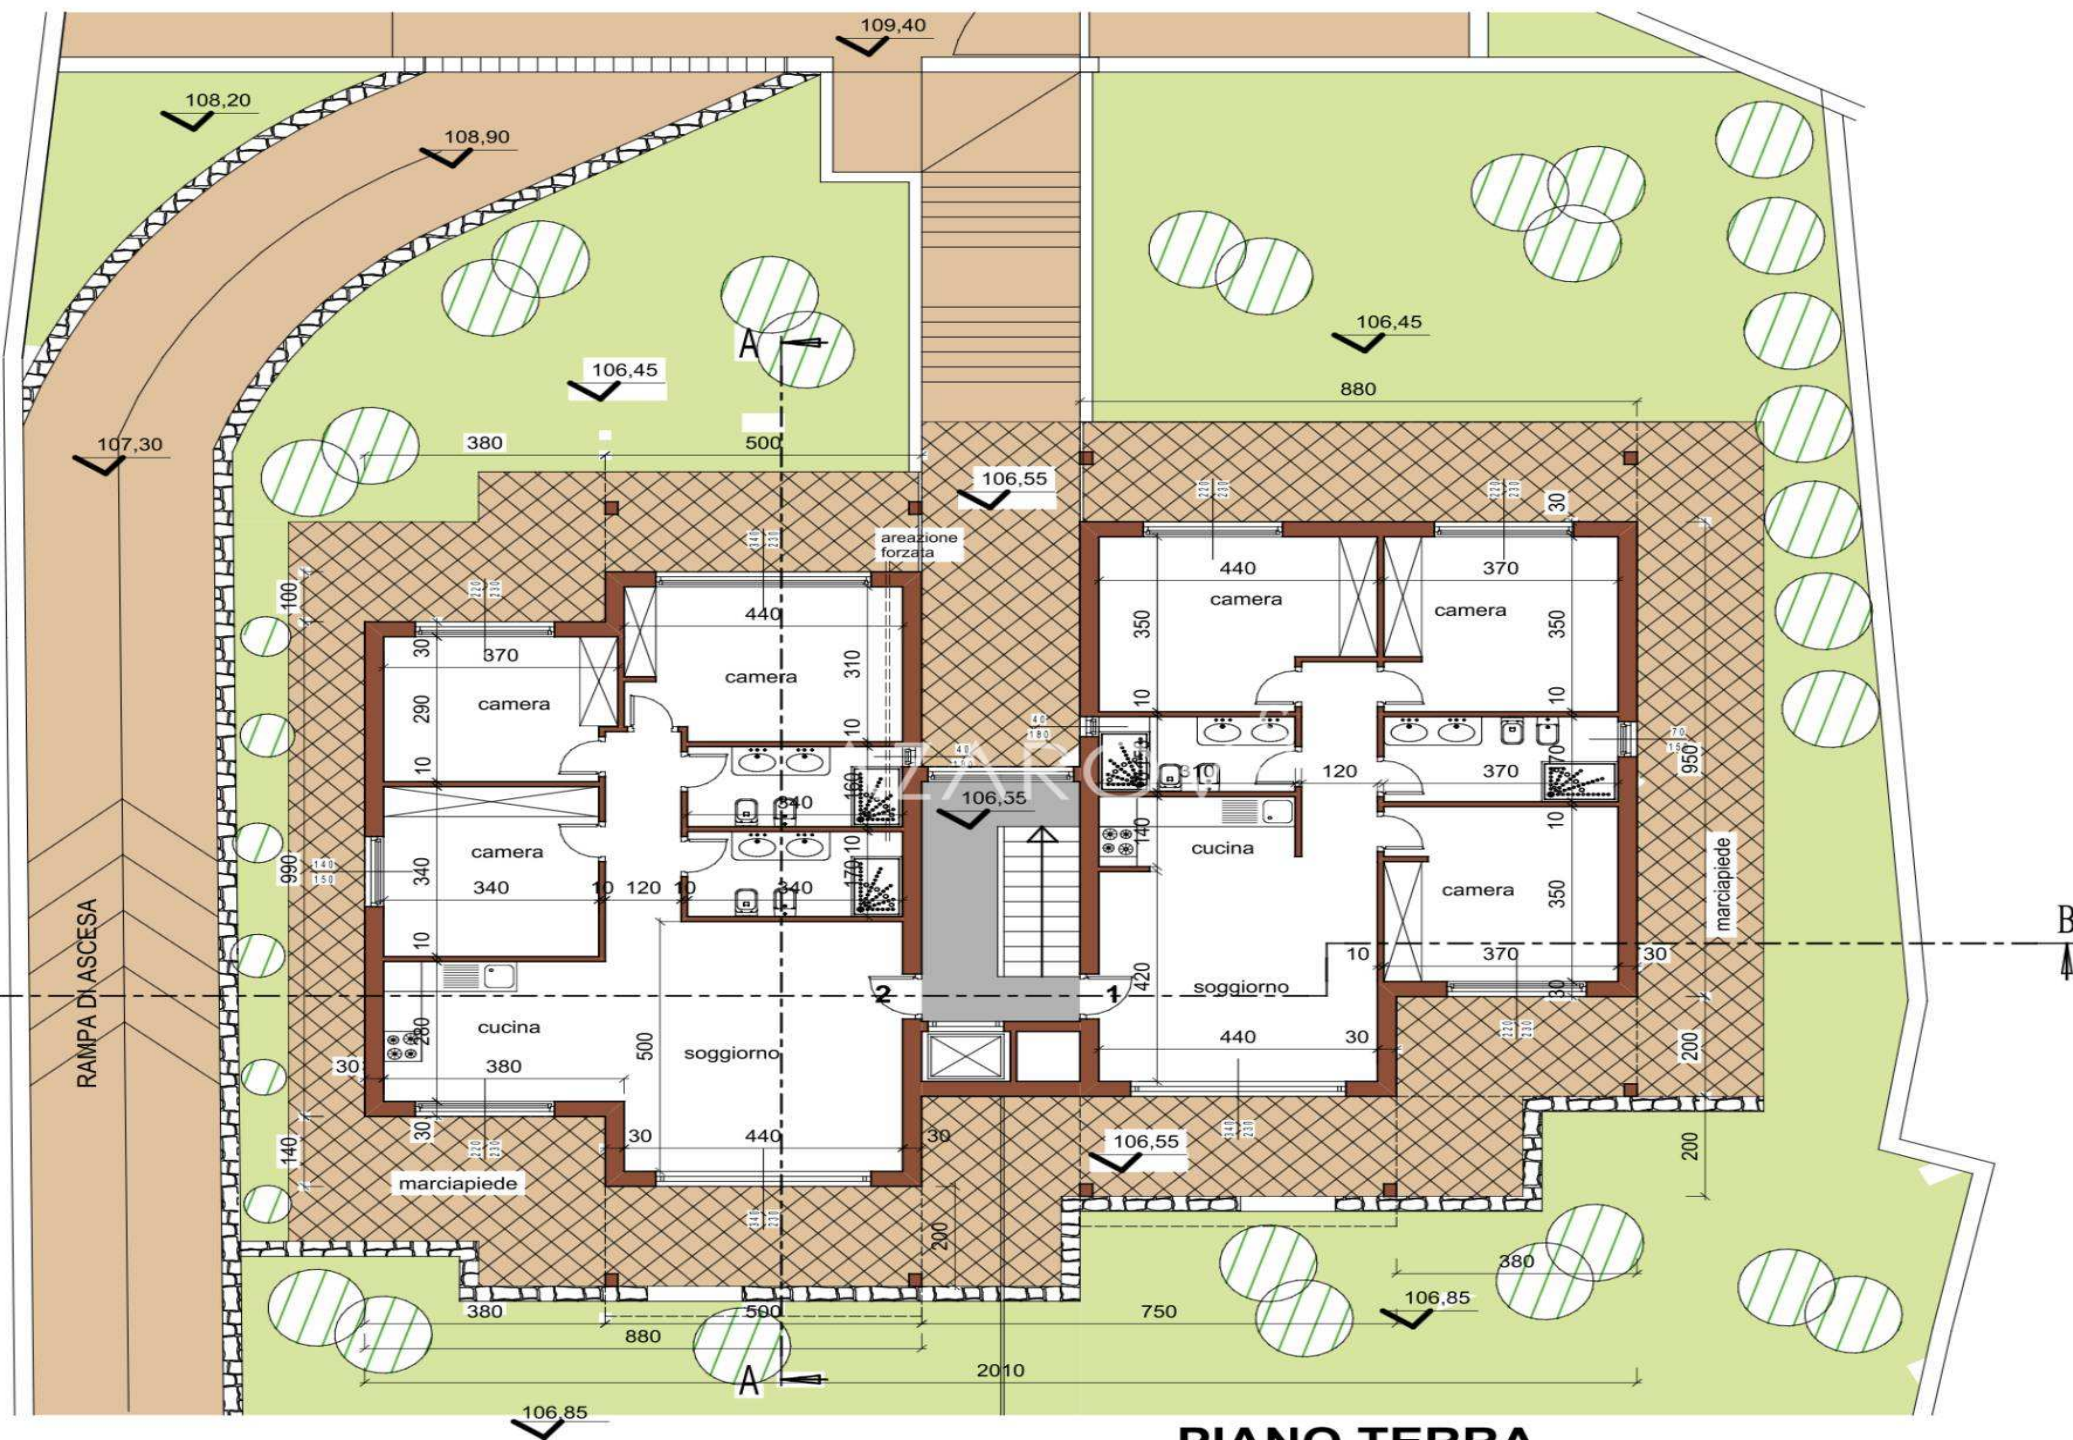


PIANO TERRA
scala 1:100

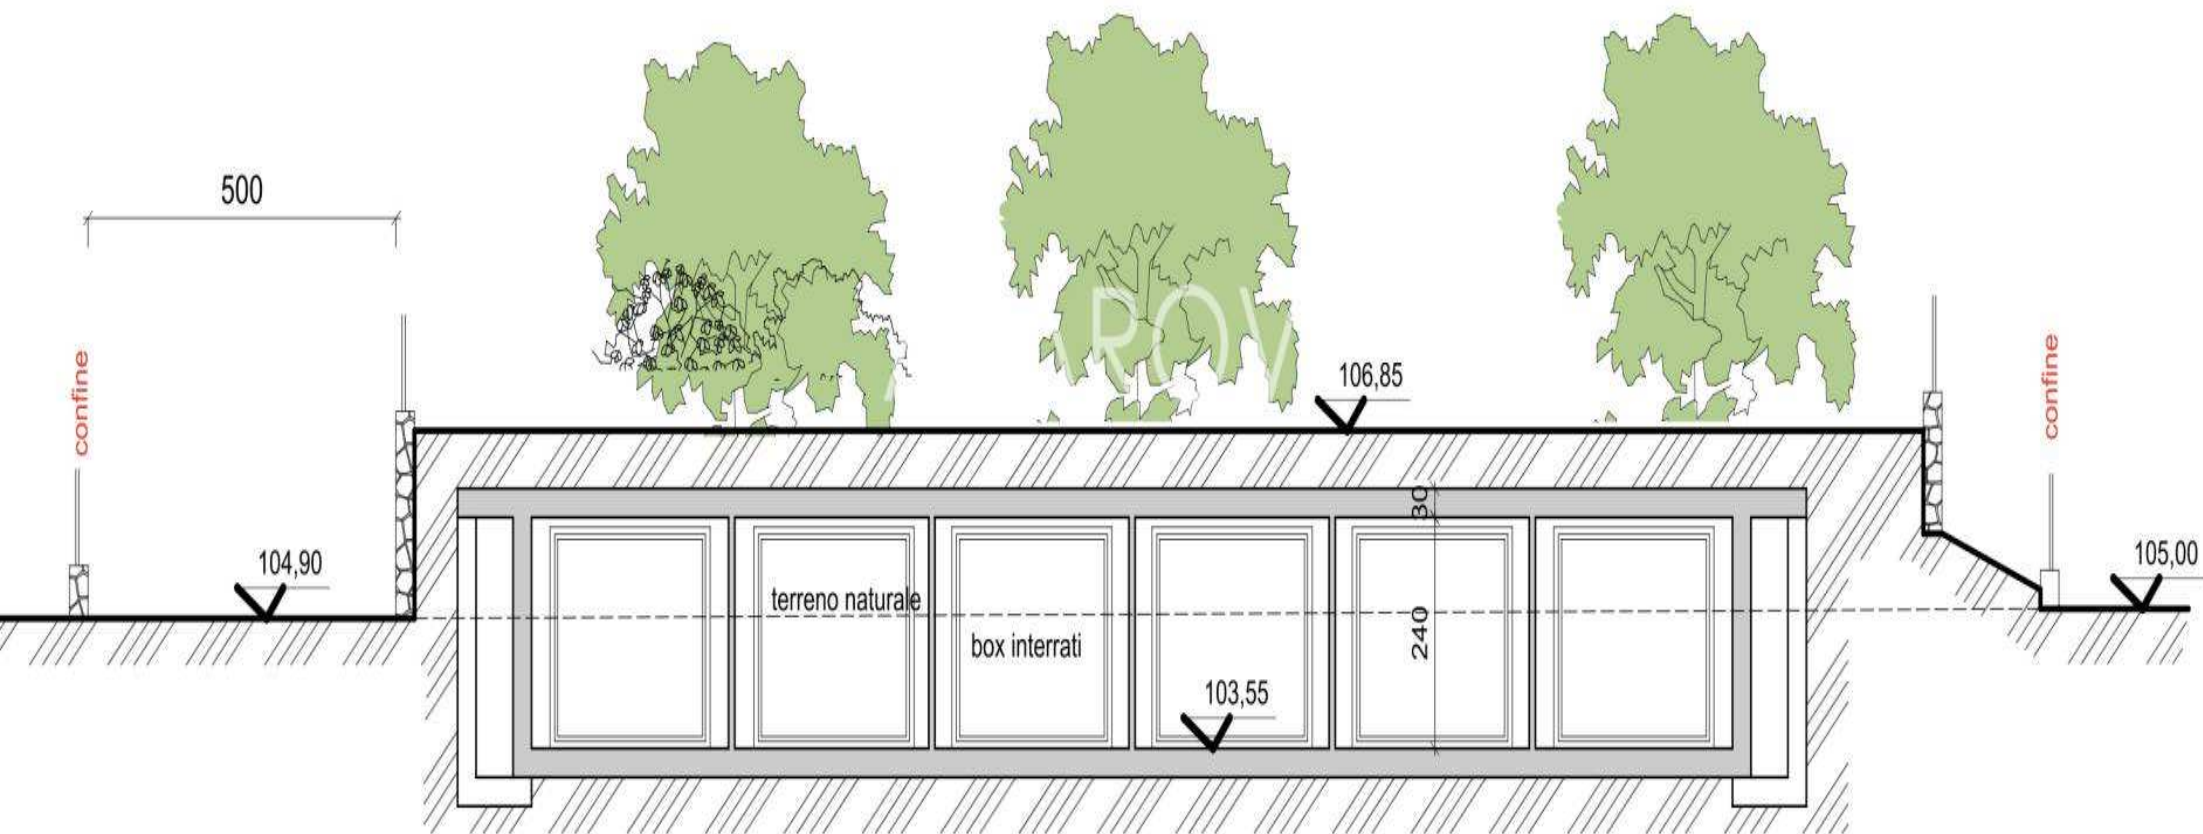

SEZIONE B.B scala 1:100



PROSPETTO EST
scala 1:100

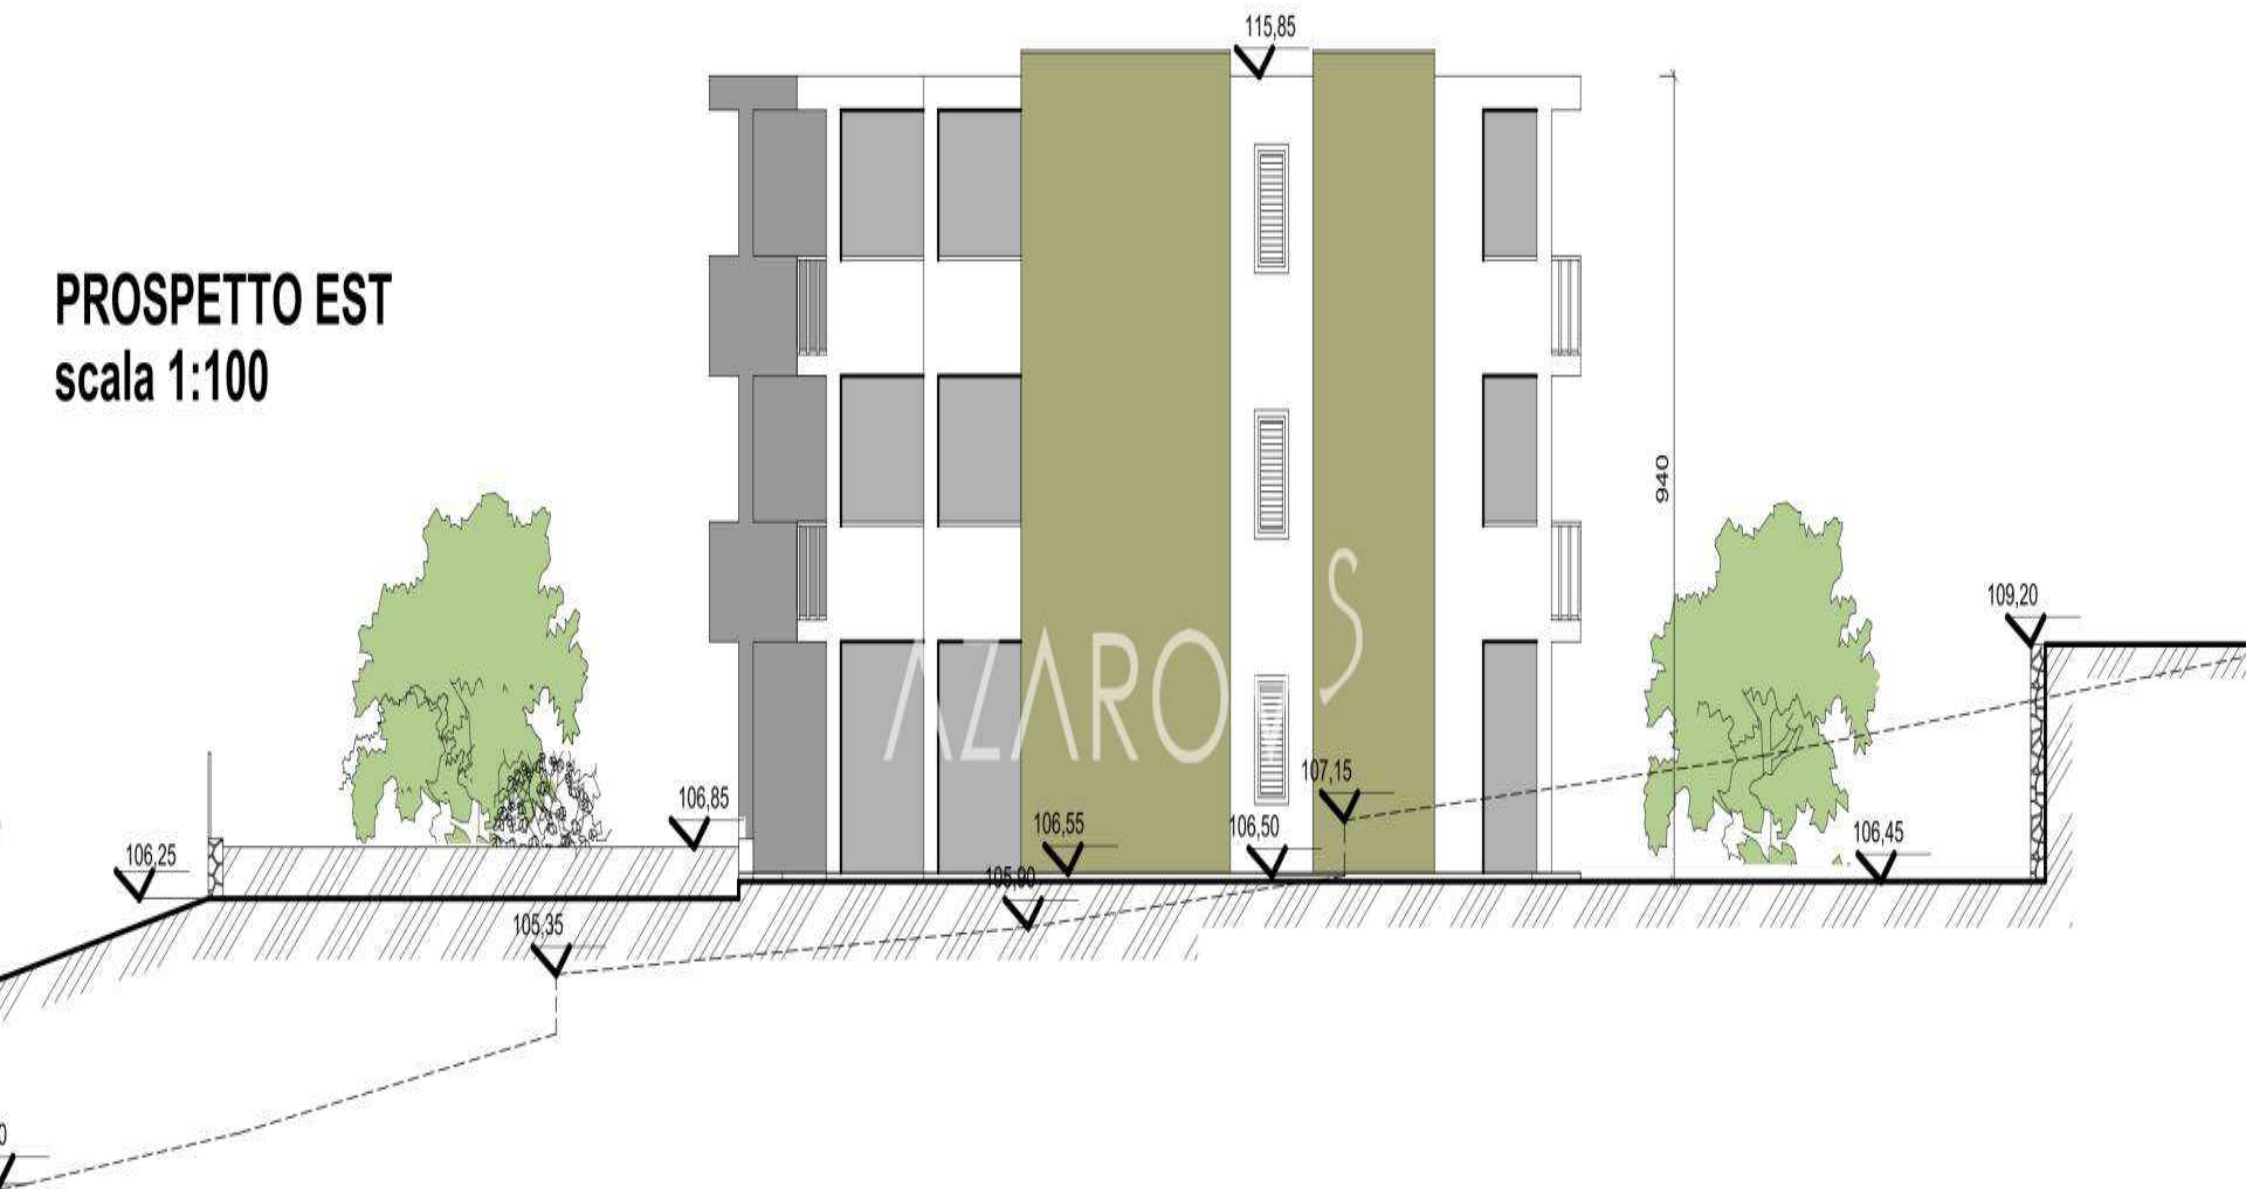



PROSPETTO OVEST
scala 1:100

AZAROV^S

azarovs.dk a@azarovs.ru

SANREMO

Corso Imperatrice, 8
(+39) 0184639032 (+39) 3884227146